


BEECHER CONCEPTUAL SITE PLAN



REVISIONS		
No.	Description	Date

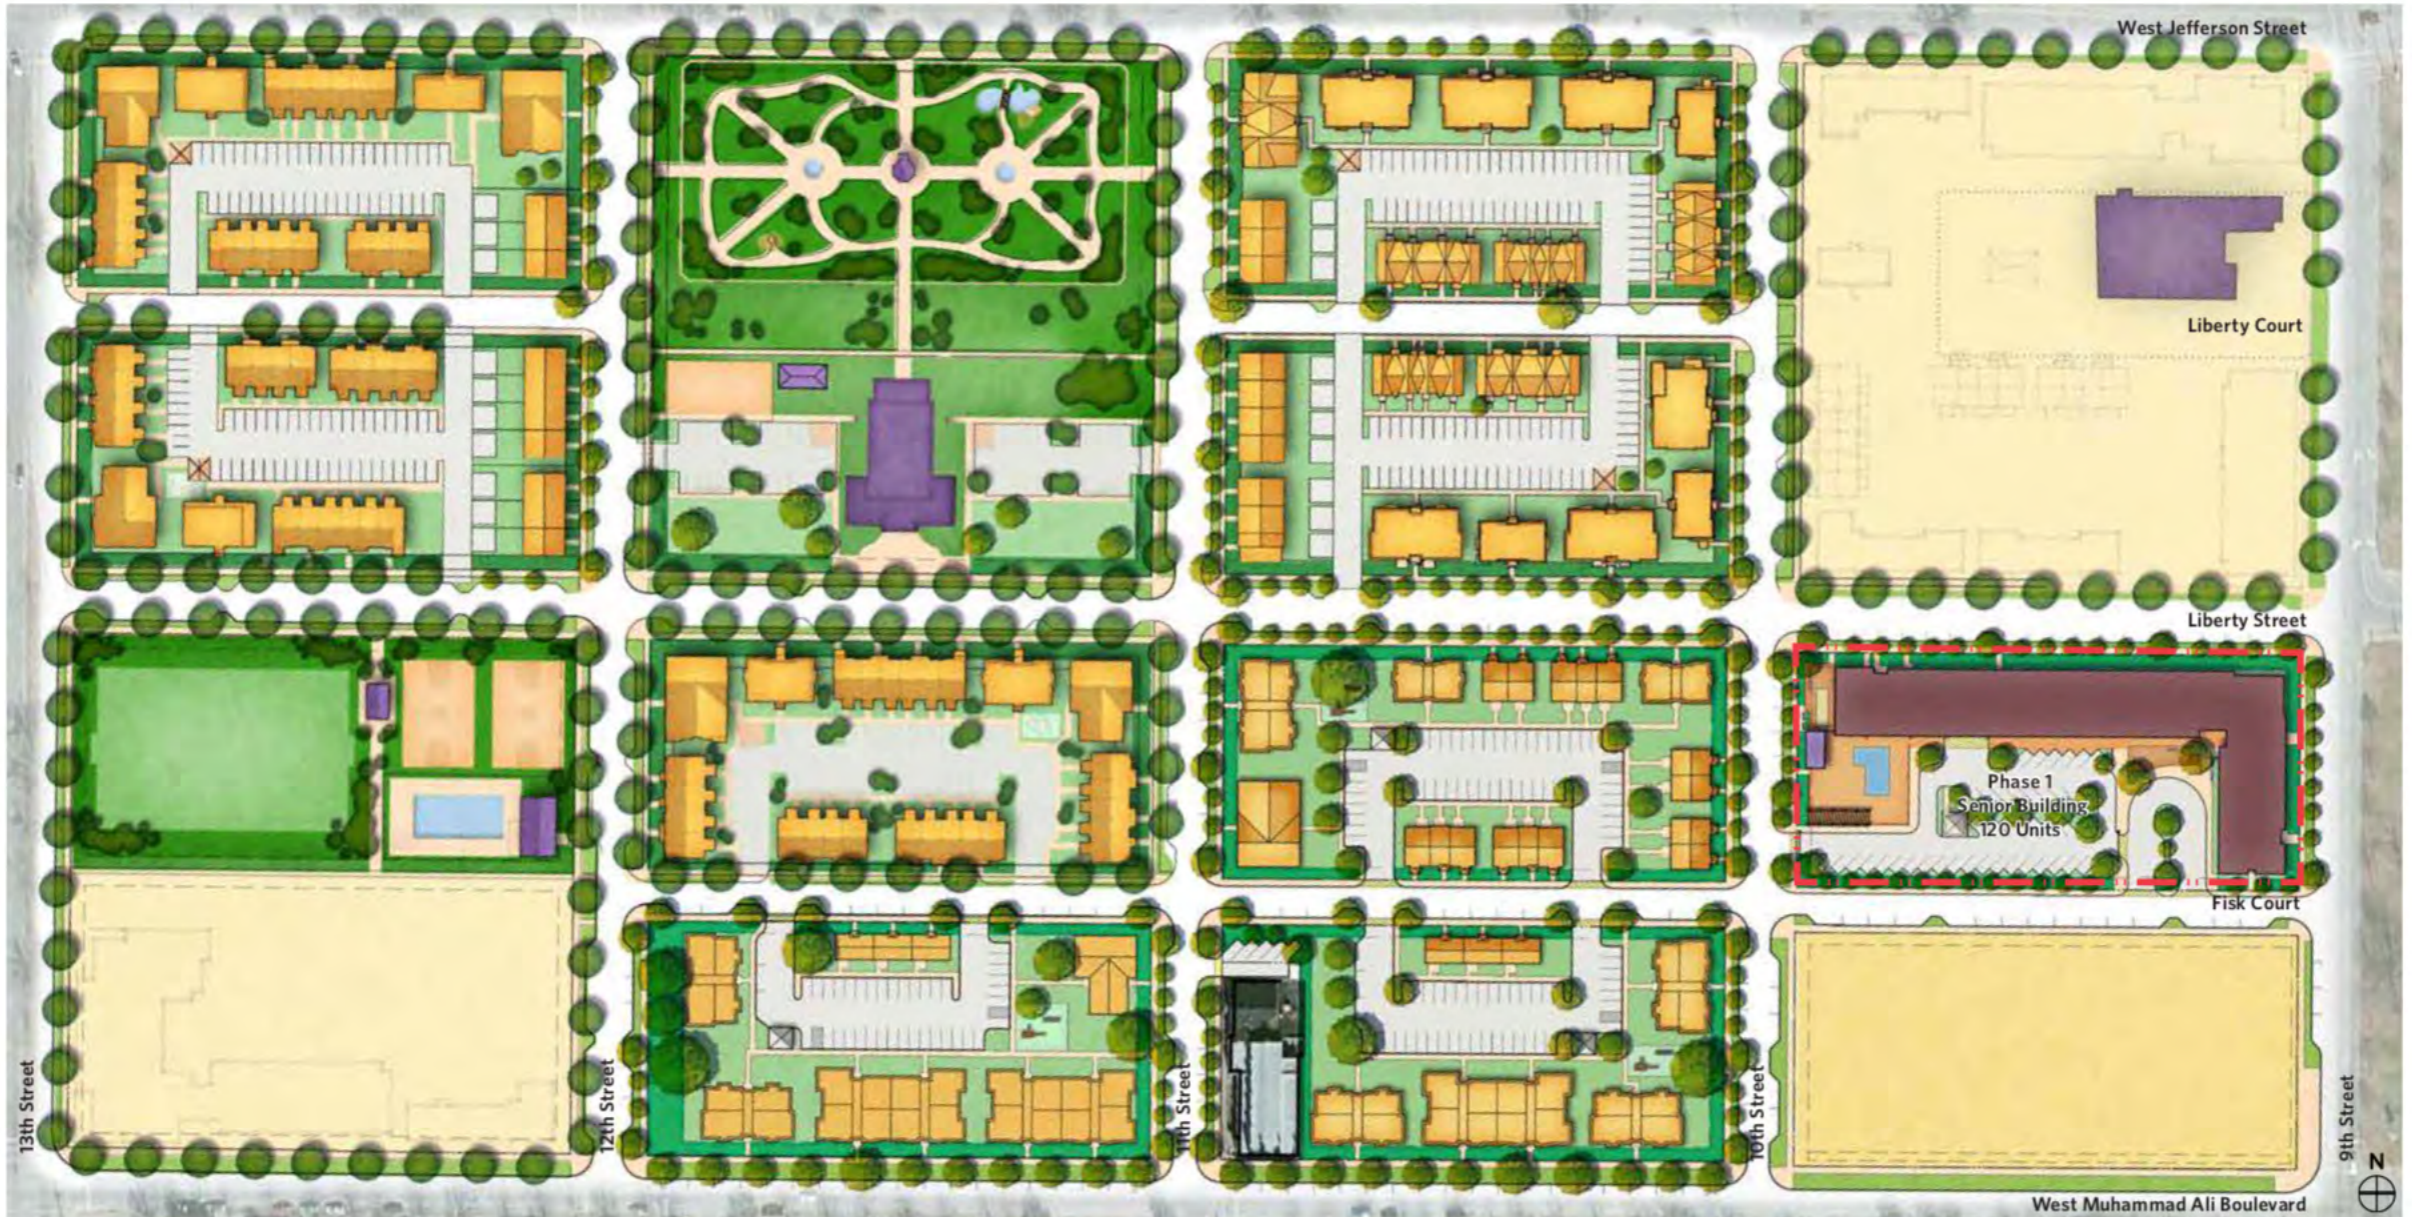

4 SOUTH ELEVATION
SCALE: 1/16" = 1'-0"



3 EAST ELEVATION
SCALE: 1/16" = 1'-0"



2 WEST ELEVATION
SCALE: 1/16" = 1'-0"



1 NORTH ELEVATION
SCALE: 1/16" = 1'-0"