


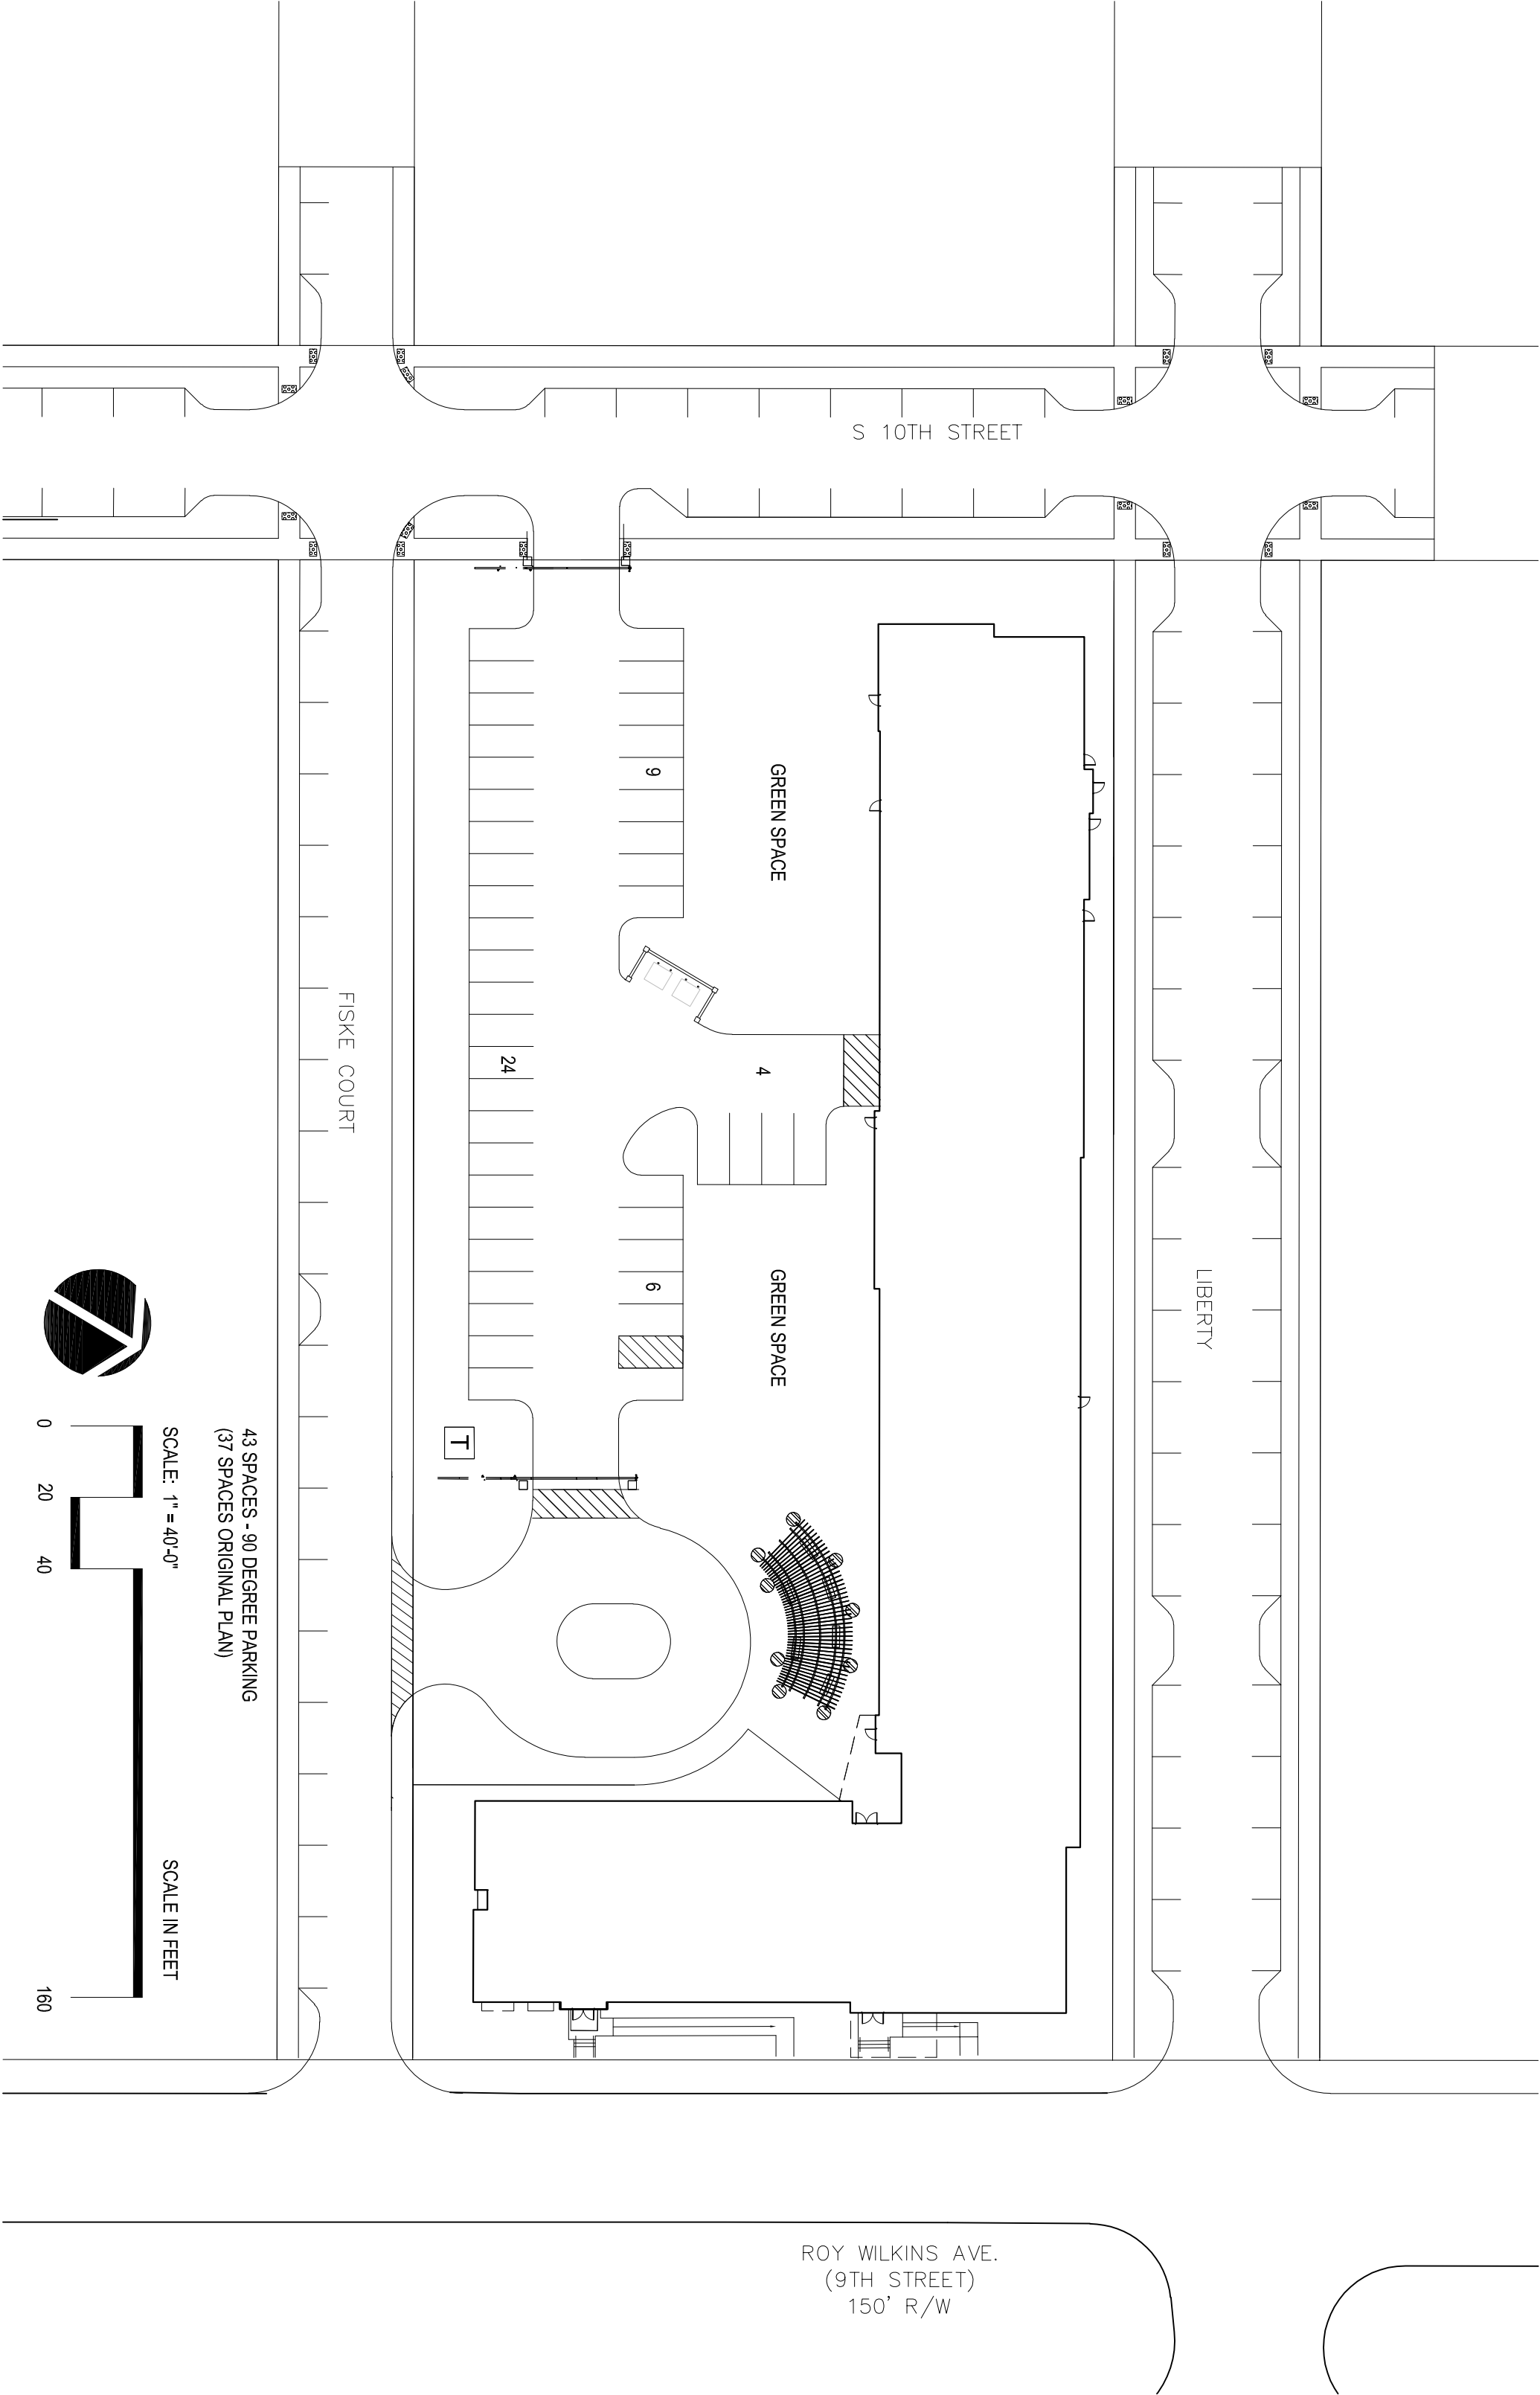

S 10TH STREET

LIBERTY

FISKE COURT

ROY WILKINS AVE.
(9TH STREET)
150' R/W

GREEN SPACE

GREEN SPACE

4

9

6


24

T

43 SPACES - 90 DEGREE PARKING
(37 SPACES ORIGINAL PLAN)

SCALE: 1" = 40'-0"

SCALE IN FEET

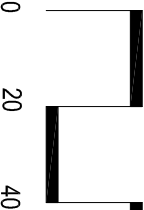

160

